


# The Outlook - Fence Plan

**Legend**

- 6' Tan Vinyl Fence installed and maintained by homeowner
- 4' Black Aluminum Rail Fence installed and maintained by homeowner

*Note: Street side of corner lot fencing must return to the rear corner of home*

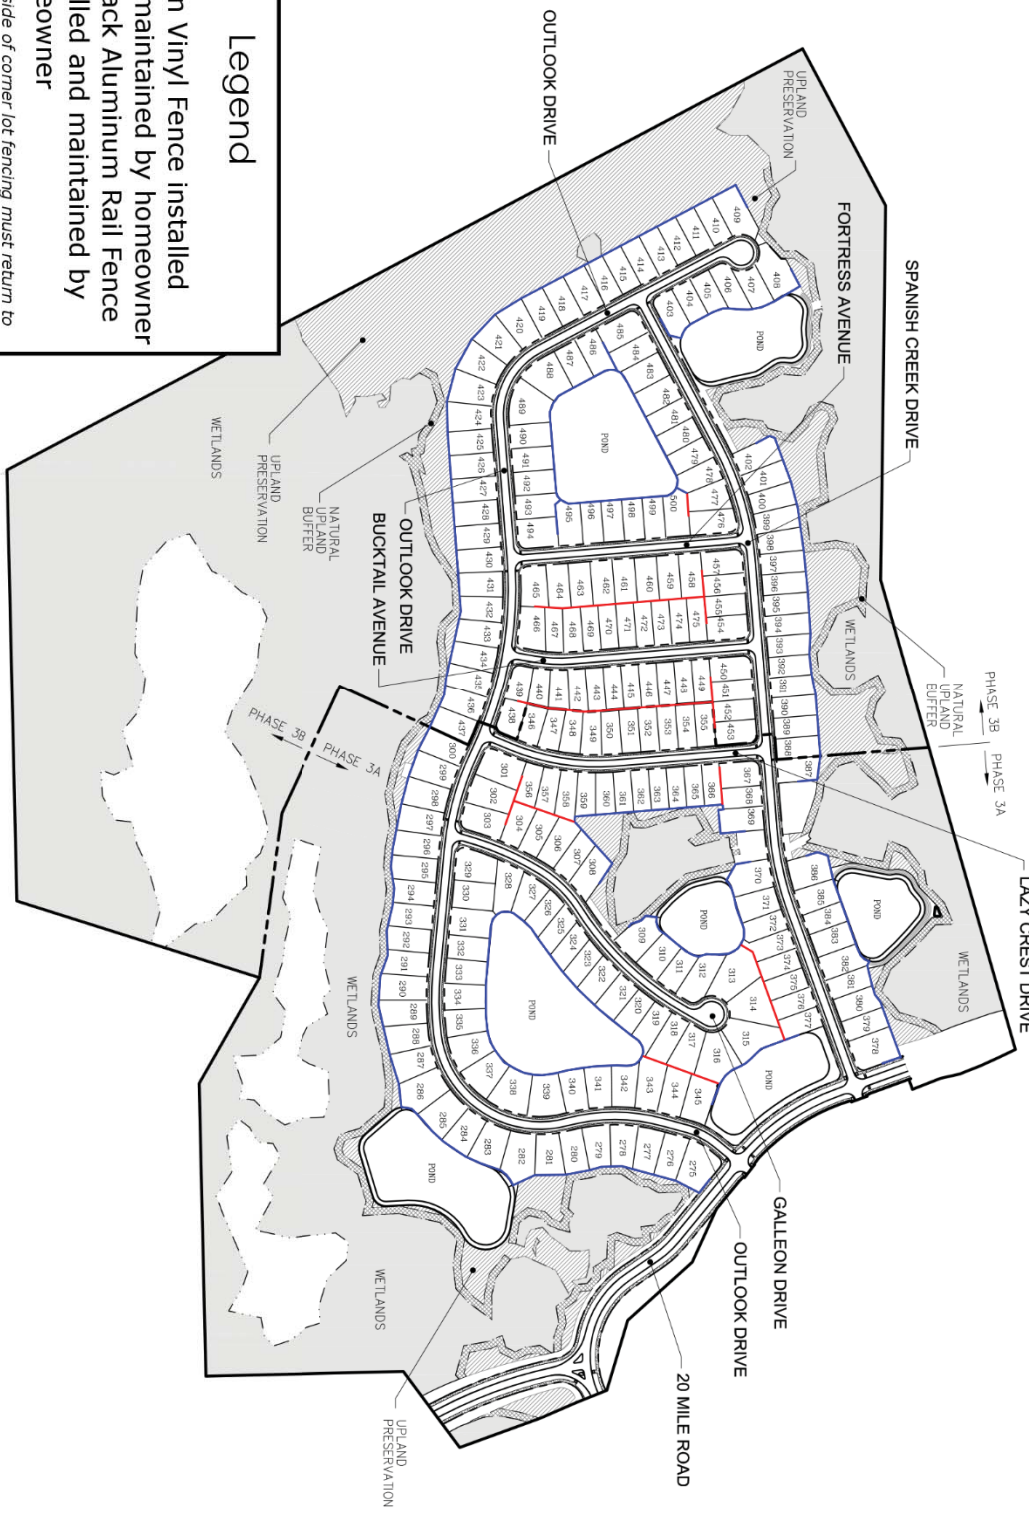

Q:\voocet\12-174\Design\Phase3\CHIBITS\2MAL-OUT\Twenty Mile Phase 3 - Market Exhibit.dwg PLOTTED: Oct. 6, 15 - 4:05 PM, BY: ETM